

MEMO.

The survey was executed between 6th and 7th August 2007. Instruments used were a Topcon GTS 226 and 60m Offset Tape. Reference was made to Plans GI.5202R and GI.5395T. Grid Co-ordinates were obtained by traverse from Trig Station DOS 133. DCA Approval 882/2006. Survey is currently Part of Parcel 1458B 509


TRAVERSE

LINE	GRID BEARING	DISTANCE	
		metres	feet
(114)	" " "		
11 - 10A	260 09 06	44.70	146.66
10A - 20B	178 15 59	93.85	307.92
20B - 21	76 47 54	42.05	137.97
21 - 11A	0 05 23	80.51	264.13
11A - 11	0 40 31	11.34	37.21

LEGEND

- ⊙ Traverse station, iron in concrete found
- ⊙ Traverse station, iron in concrete put
- Iron in concrete put

(sgd.)RUFINUS BAPTISTE
 Licensed Land Surveyor

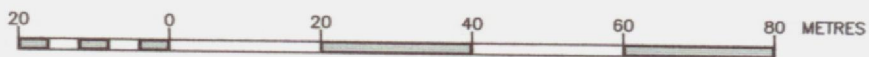

Scale 1 : 1000

CASTRIES ST. LUCIA

DRAWING No: G.I. 5457 T

DRAWN By: (sgd.)R. BAPTISTE

SURVEYED By: (sgd.)R. BAPTISTE
 Lic. Land Surveyor

DATE: 26th October 2007.

Extract of Lot 114 from a Plan Showing survey of Sixteen (16) Lots located at CAP ESTATE (MOUNT HARDY) Quarter of GROS ISLET made at the instance of CAP ESTATE LTD.