

E515 970m.


E516 040m.

CO-ORDINATES OF STATION

STA.387 E516 016.237 - N1558 698.618
All distances are in Metres

N1558
770m.

CAP ESTATE LTD
REM. 1458B 509

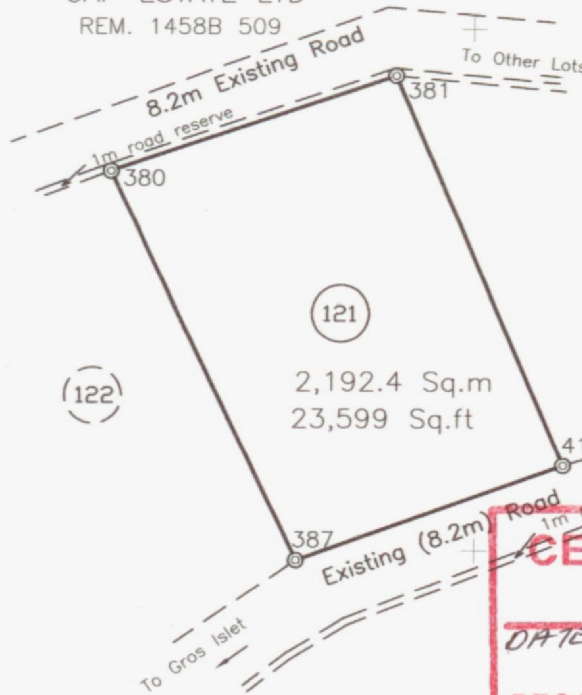

N1558
700m.

CERTIFIED CORRECT
[Signature]
DATE LO DATED 10TH DEC 2007
RECORD NO. SM583/2007
S.M. 2008
CHIEF SURVEYOR

TRAVERSE

LINE	GRID BEARING	DISTANCE	
		metres	feet
(121)	o . . "		
380 - 387	154 51 36	57.42	188.38
387 - 411	69 59 06	37.41	122.73
411 - 381	337 10 37	56.58	185.63
381 - 380	250 57 36	39.77	130.48


MEMO.

The survey was executed between 6th and 7th August 2007.
Instruments used were a Topcon GTS 226 and 60m Offset Tape.
Reference was made to Plans GI.5202R and GI.5395T.
Grid Co-ordinates were obtained by traverse from Trig Station DOS 133.
DCA Approval 882/2006.
Survey is currently Part of Parcel 1458B 509

LEGEND

- ⊙ Traverse station, iron in concrete found
- ⊖ Traverse station, iron in concrete put
- ⊘ Traverse station, wood peg
- Iron in concrete put
- Iron in concrete found

(sgd.)RUFINUS BAPTISTE
Licensed Land Surveyor

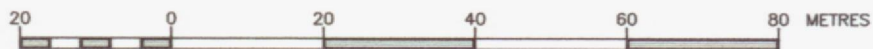

Scale 1 : 1000

CASTRIES ST. LUCIA

DRAWING No: G.I. 5457 T

DRAWN By: (sgd.)R. BAPTISTE

SURVEYED By: (sgd.)R. BAPTISTE
Lic. Land Surveyor

DATE: 26th October 2007.

Extract of Lot 121 from a
Plan Showing survey of Sixteen (16) Lots
located at CAP ESTATE (MOUNT HARDY)
Quarter of GROS ISLET
made at the instance of
CAP ESTATE LTD.